


METER LENGTH CHART


DIA.	LENGTH
1"	11¼"
1½"	13½"
2"	17½"

NOTE:
TAP, VALVE AND ALL PIPING UP TO
BRASS BALL VALVE SHALL BE 2" WITH A
REDUCER INSTALLED BEFORE BALL VALVE
WHEN REQUIRED.

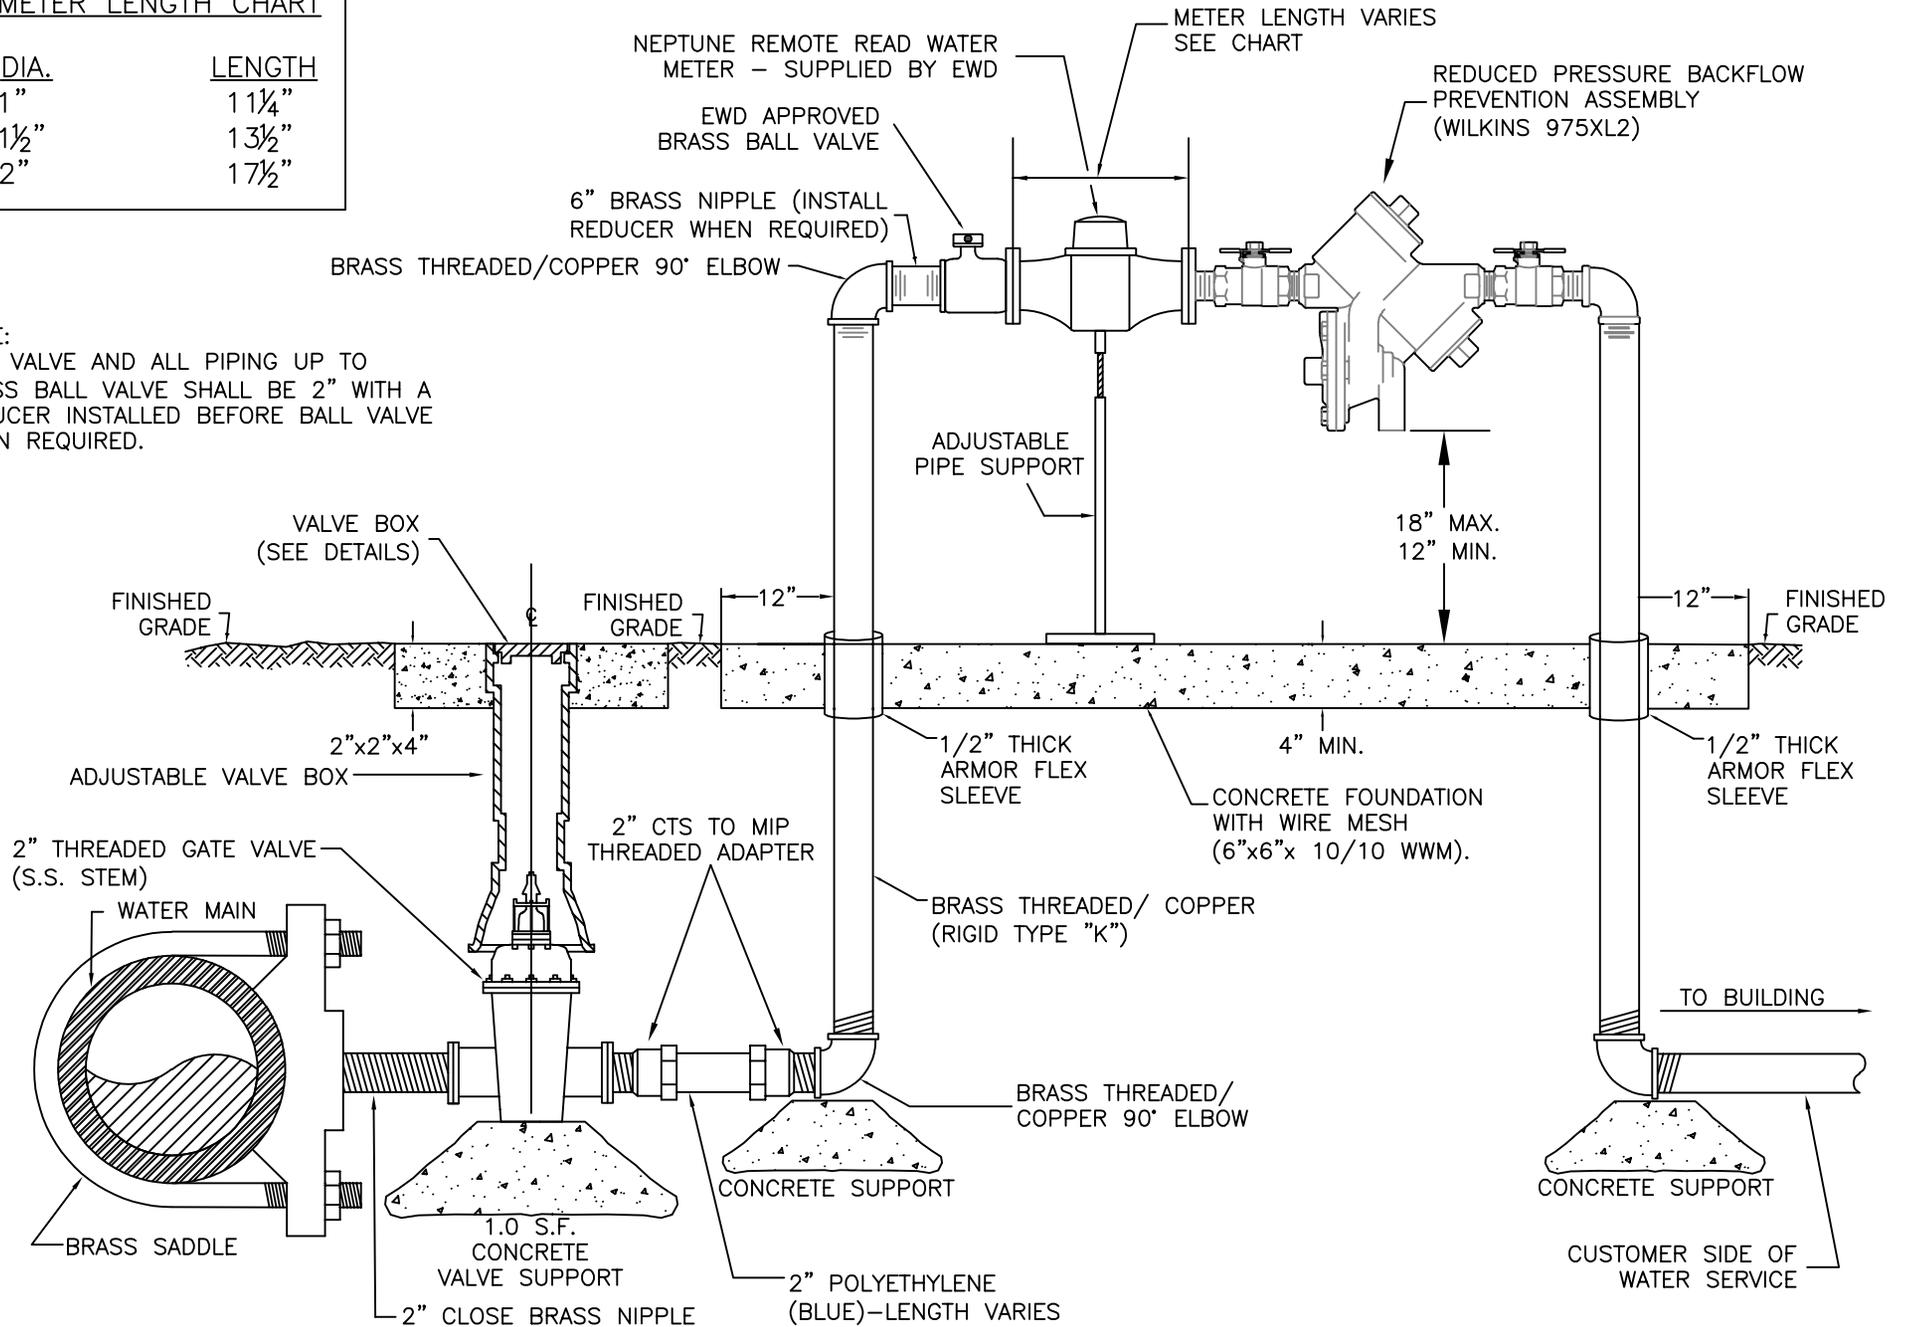

LAST REVISION	APRIL 2024
CHECKED	MM
APPROVED	KRL

**1", 1 1/2" & 2" ABOVE GROUND
COMMERCIAL METER ASSEMBLY**

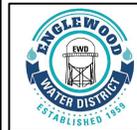

ENGLEWOOD WATER DISTRICT
201 SELMA AVENUE
ENGLEWOOD, FLORIDA 34223