


NOTES:


- 1) 4" MALE CAMLOCK -TYPE F WITH 4" CAP-TYPE DC.
- 2) BRASS SADDLE WITH 1" CORP STOP FOR VACUUM GAUGE. SEE VACUUM GAUGE TAP DETAIL.

QUAZITE PRECAST POLYMER CONCRETE BOX WITH OPEN BOTTOM
40 $\frac{3}{4}$ "L x 27 $\frac{3}{4}$ "W x 18"H

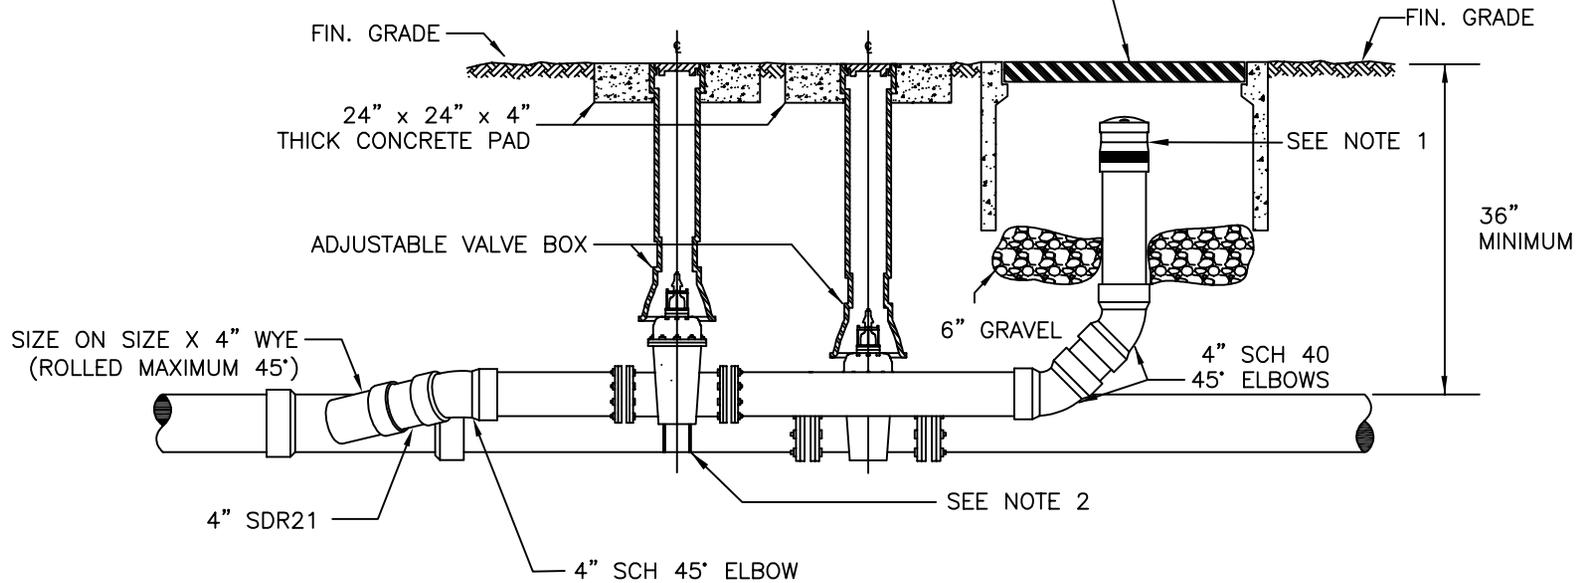

LAST REVISION	APRIL 2024
CHECKED	MM
APPROVED	KRL

VACUUM MAIN CLEANOUT
NOT IN PAVEMENT

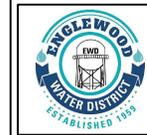

ENGLEWOOD WATER DISTRICT
201 SELMA AVENUE
ENGLEWOOD, FLORIDA 34223